


1


ФАСАД 1-6

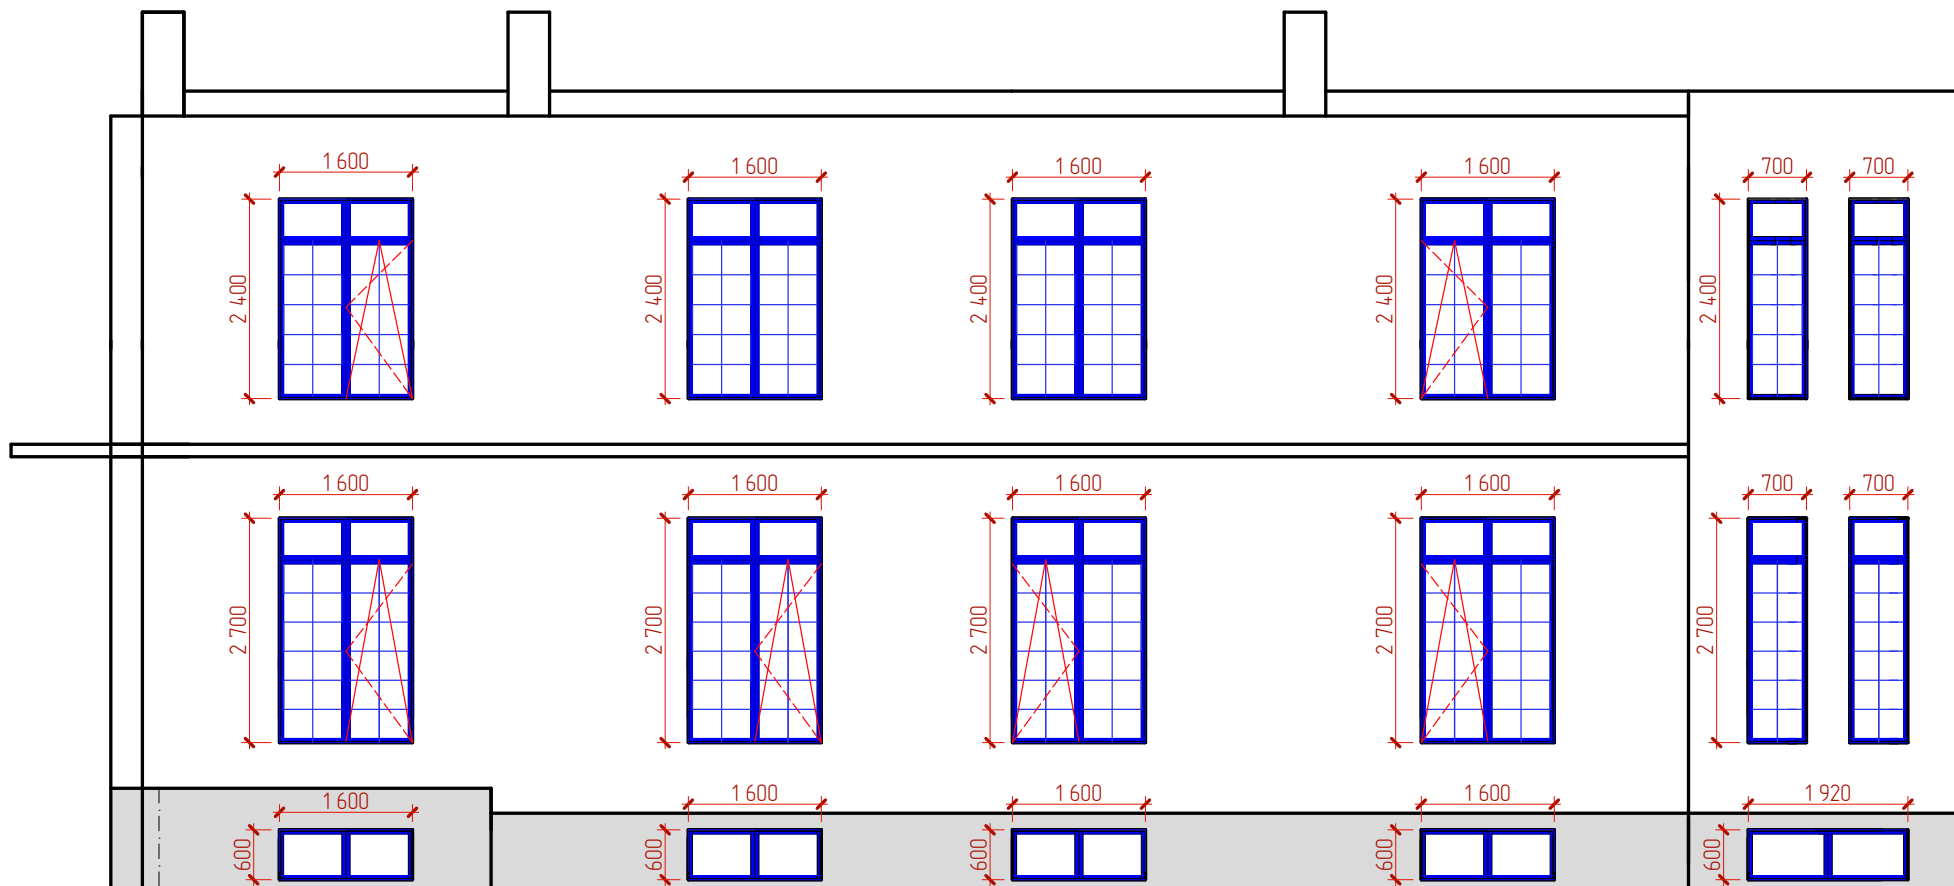

6

ФАСАД 6-1


1

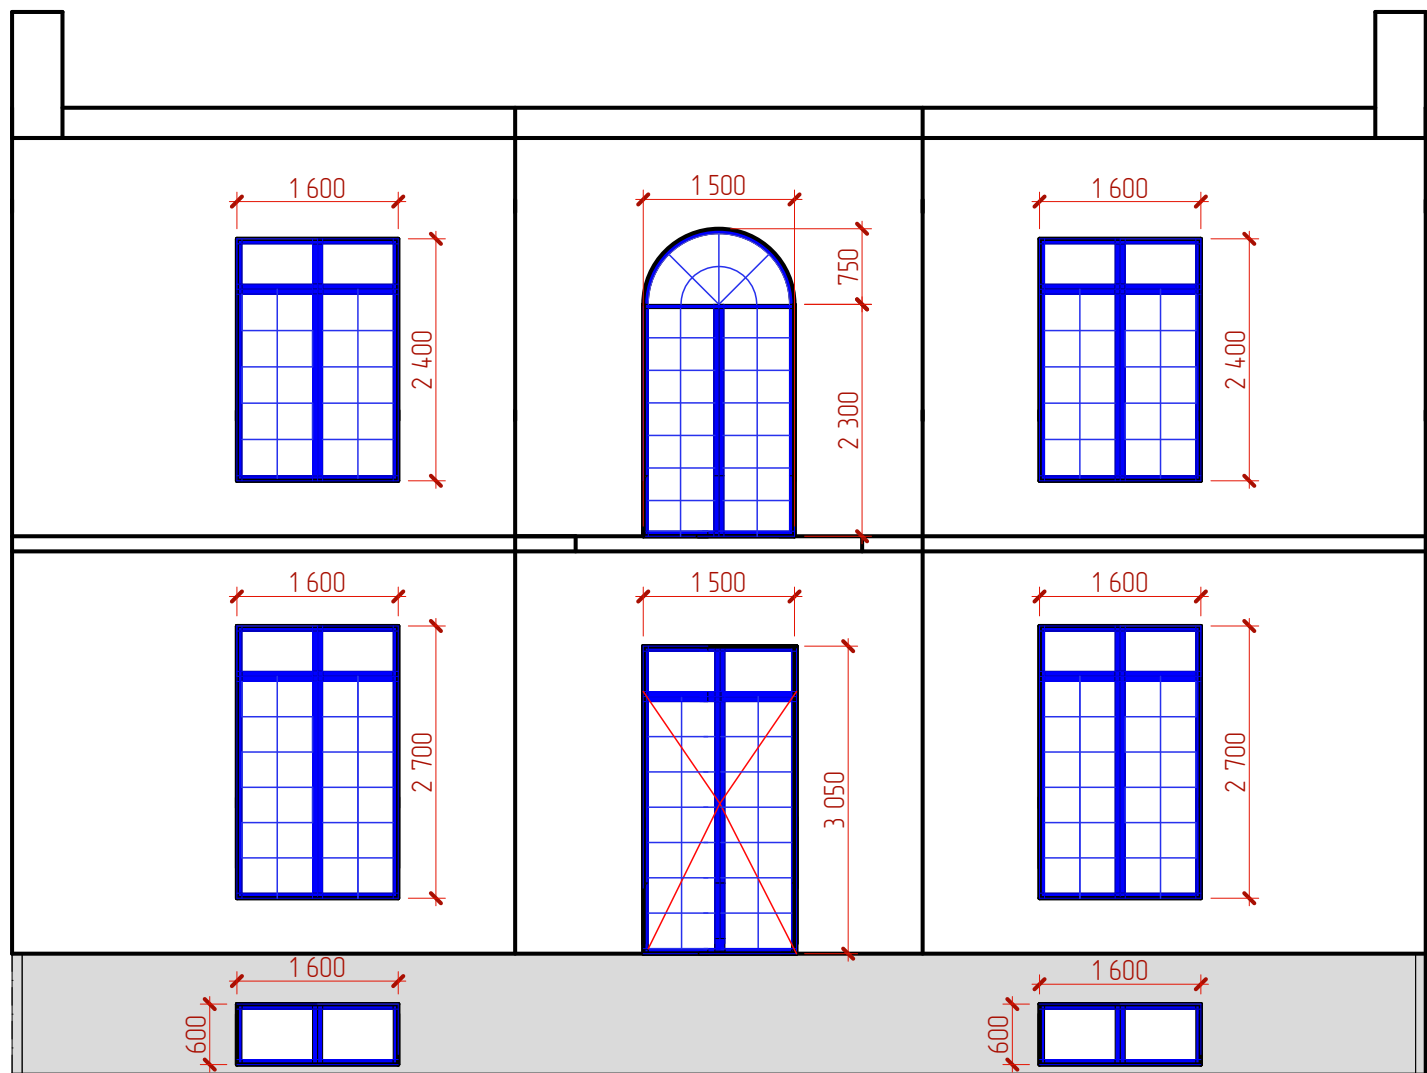

A

ФАСАД А-Д

Д

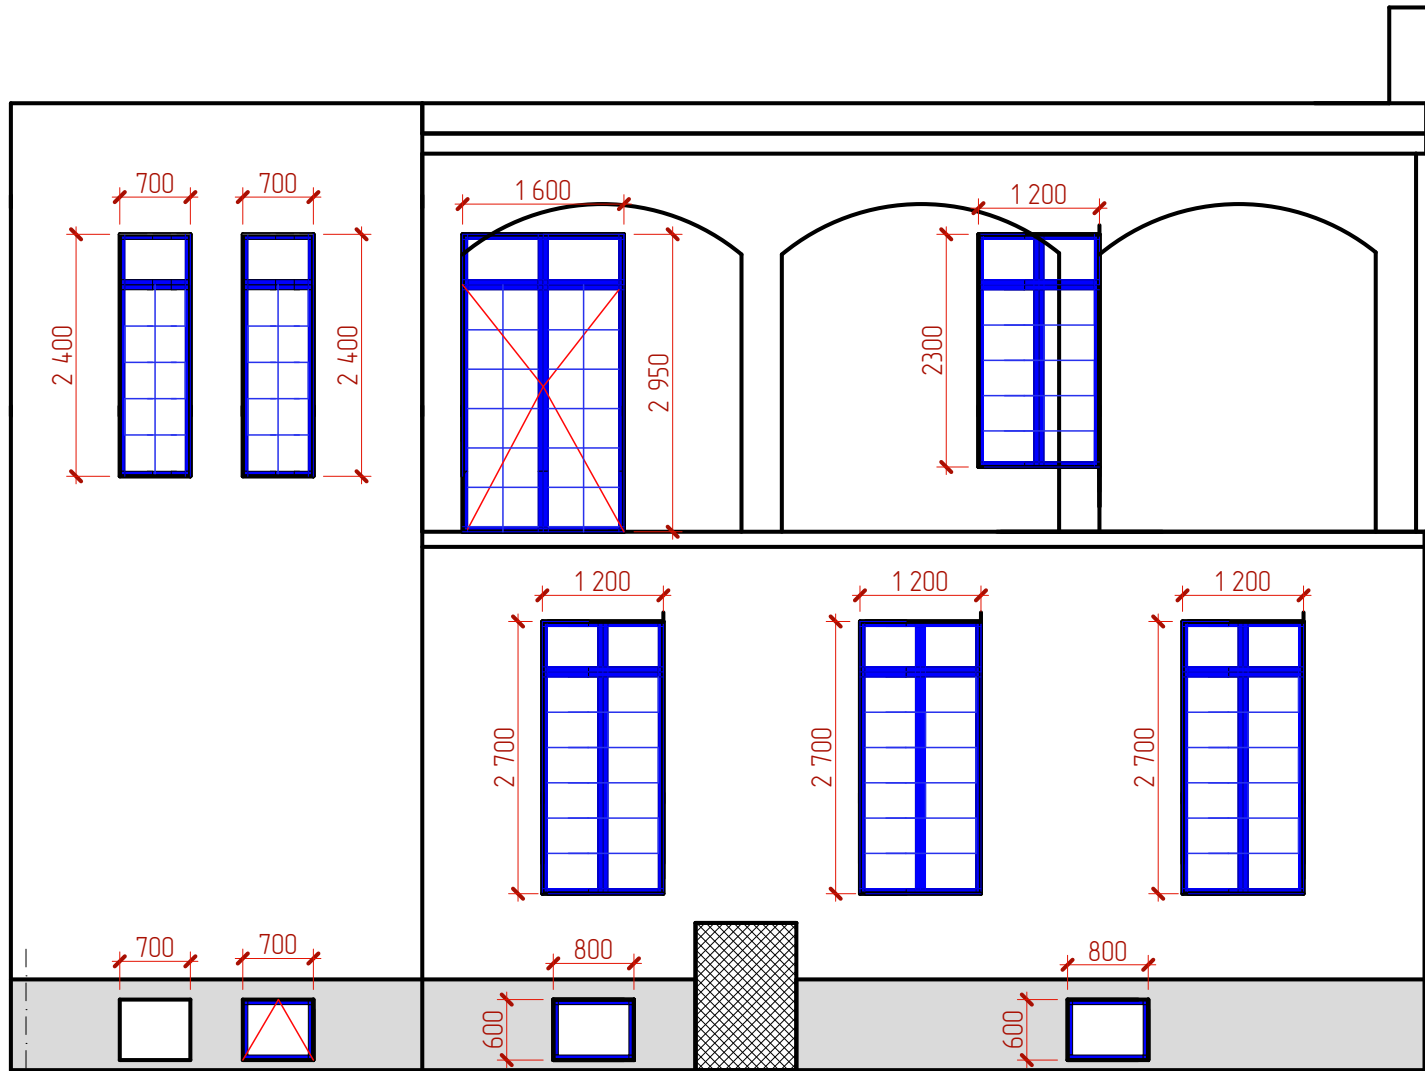

Д

ФАСАД Д-А

А

